
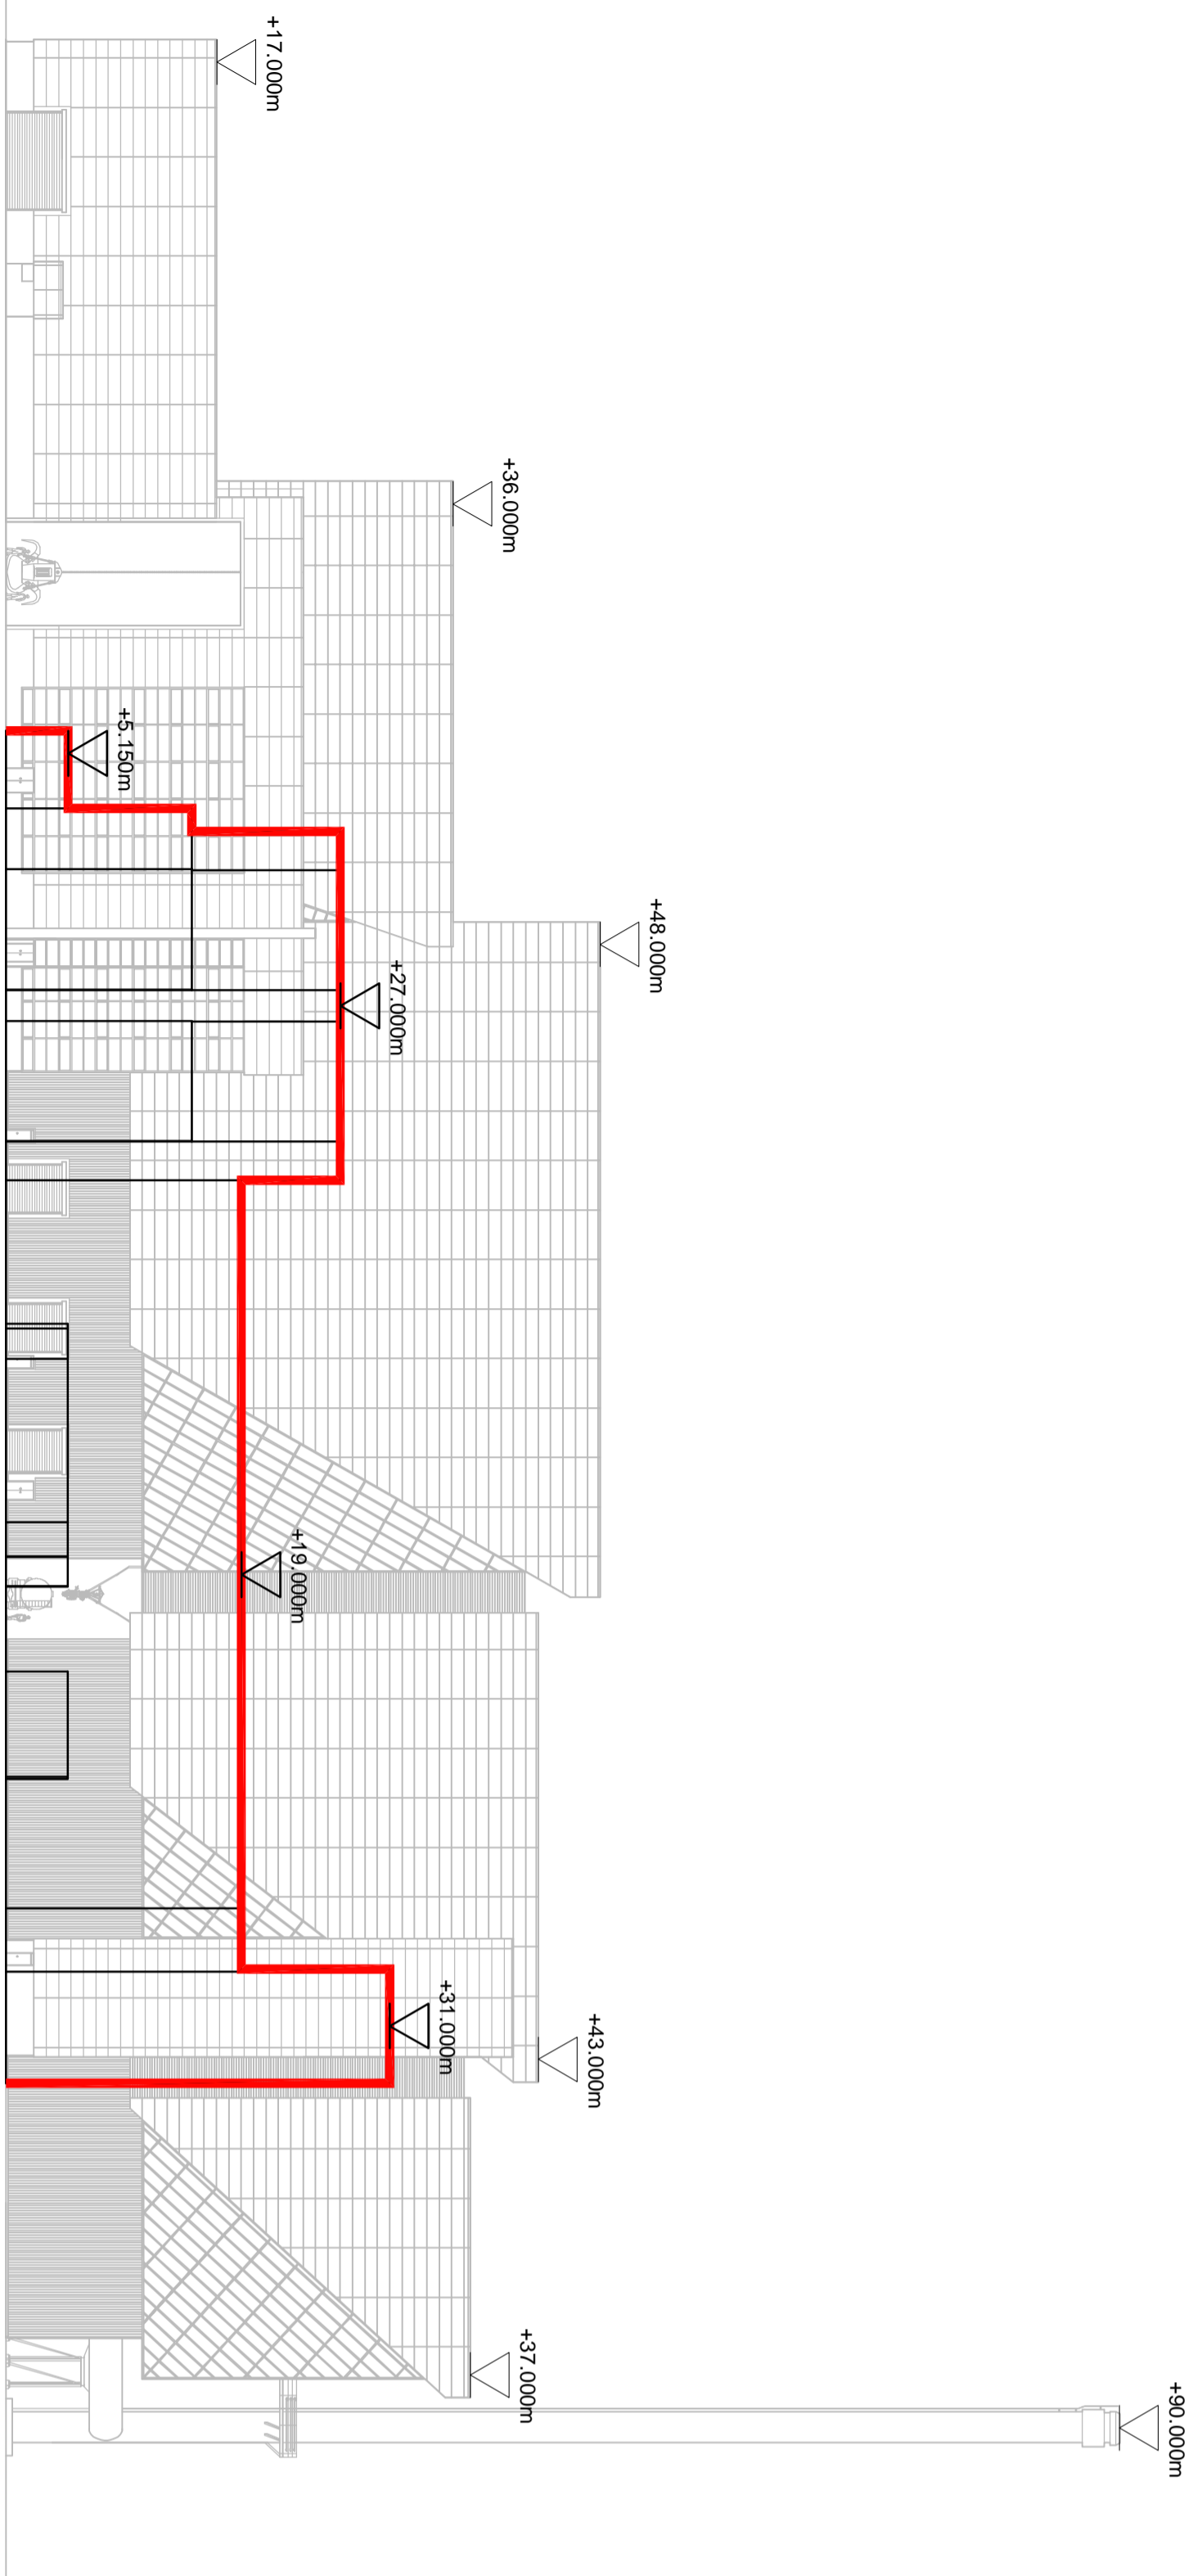


**notes :**


1. If this drawing has been received electronically it is the recipient's responsibility to print the document to the correct scale.
2. All dimensions are in millimetres unless stated otherwise. It is recommended that information is not scaled off this drawing.
3. This drawing should be read in conjunction with all other relevant drawings and specifications.
4. Existing building levels and locations taken from RPS survey ACS/972\_0600 & 9001.

SCALE 1:500


10m

 


West Elevation

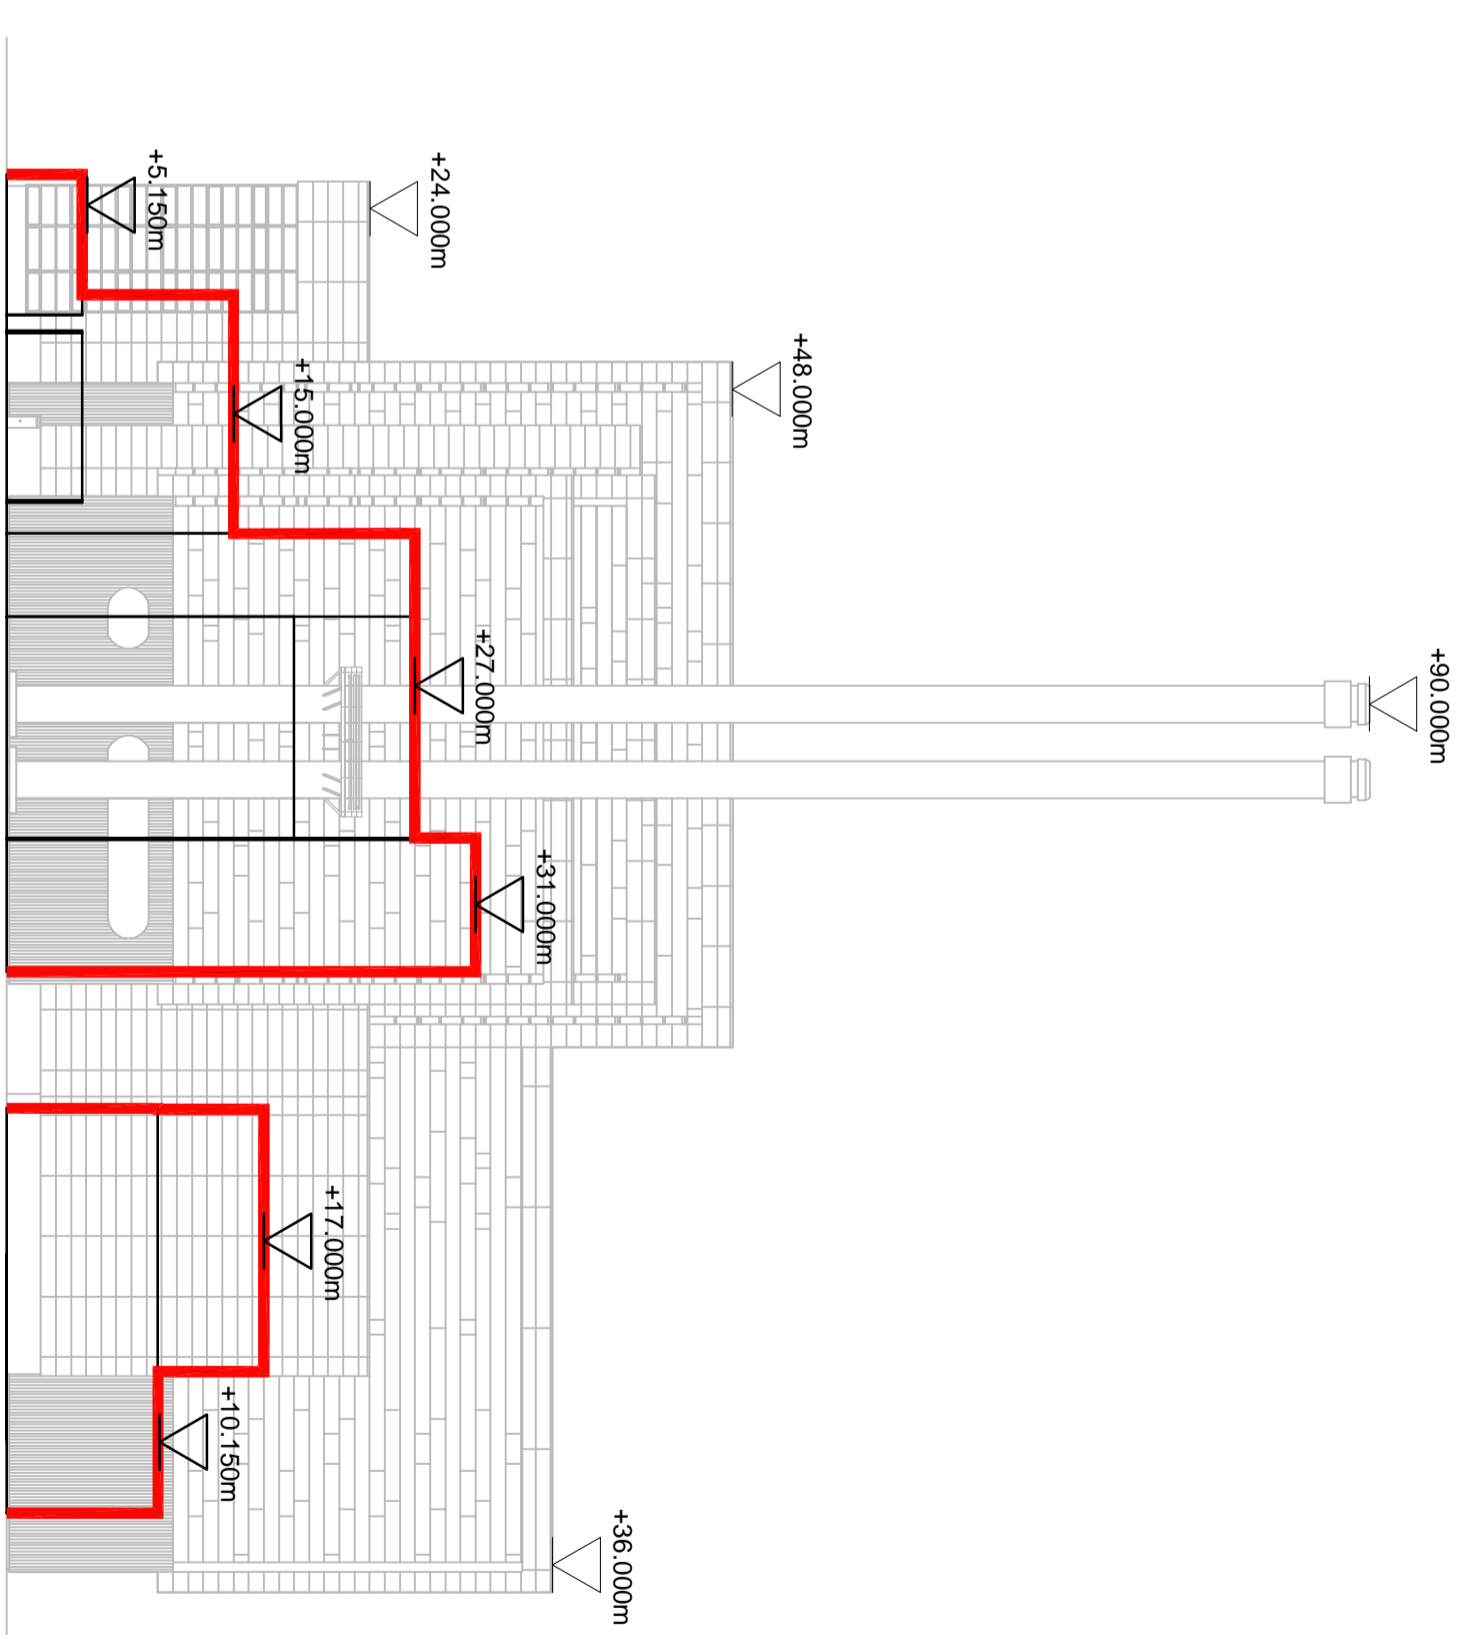


South Elevation

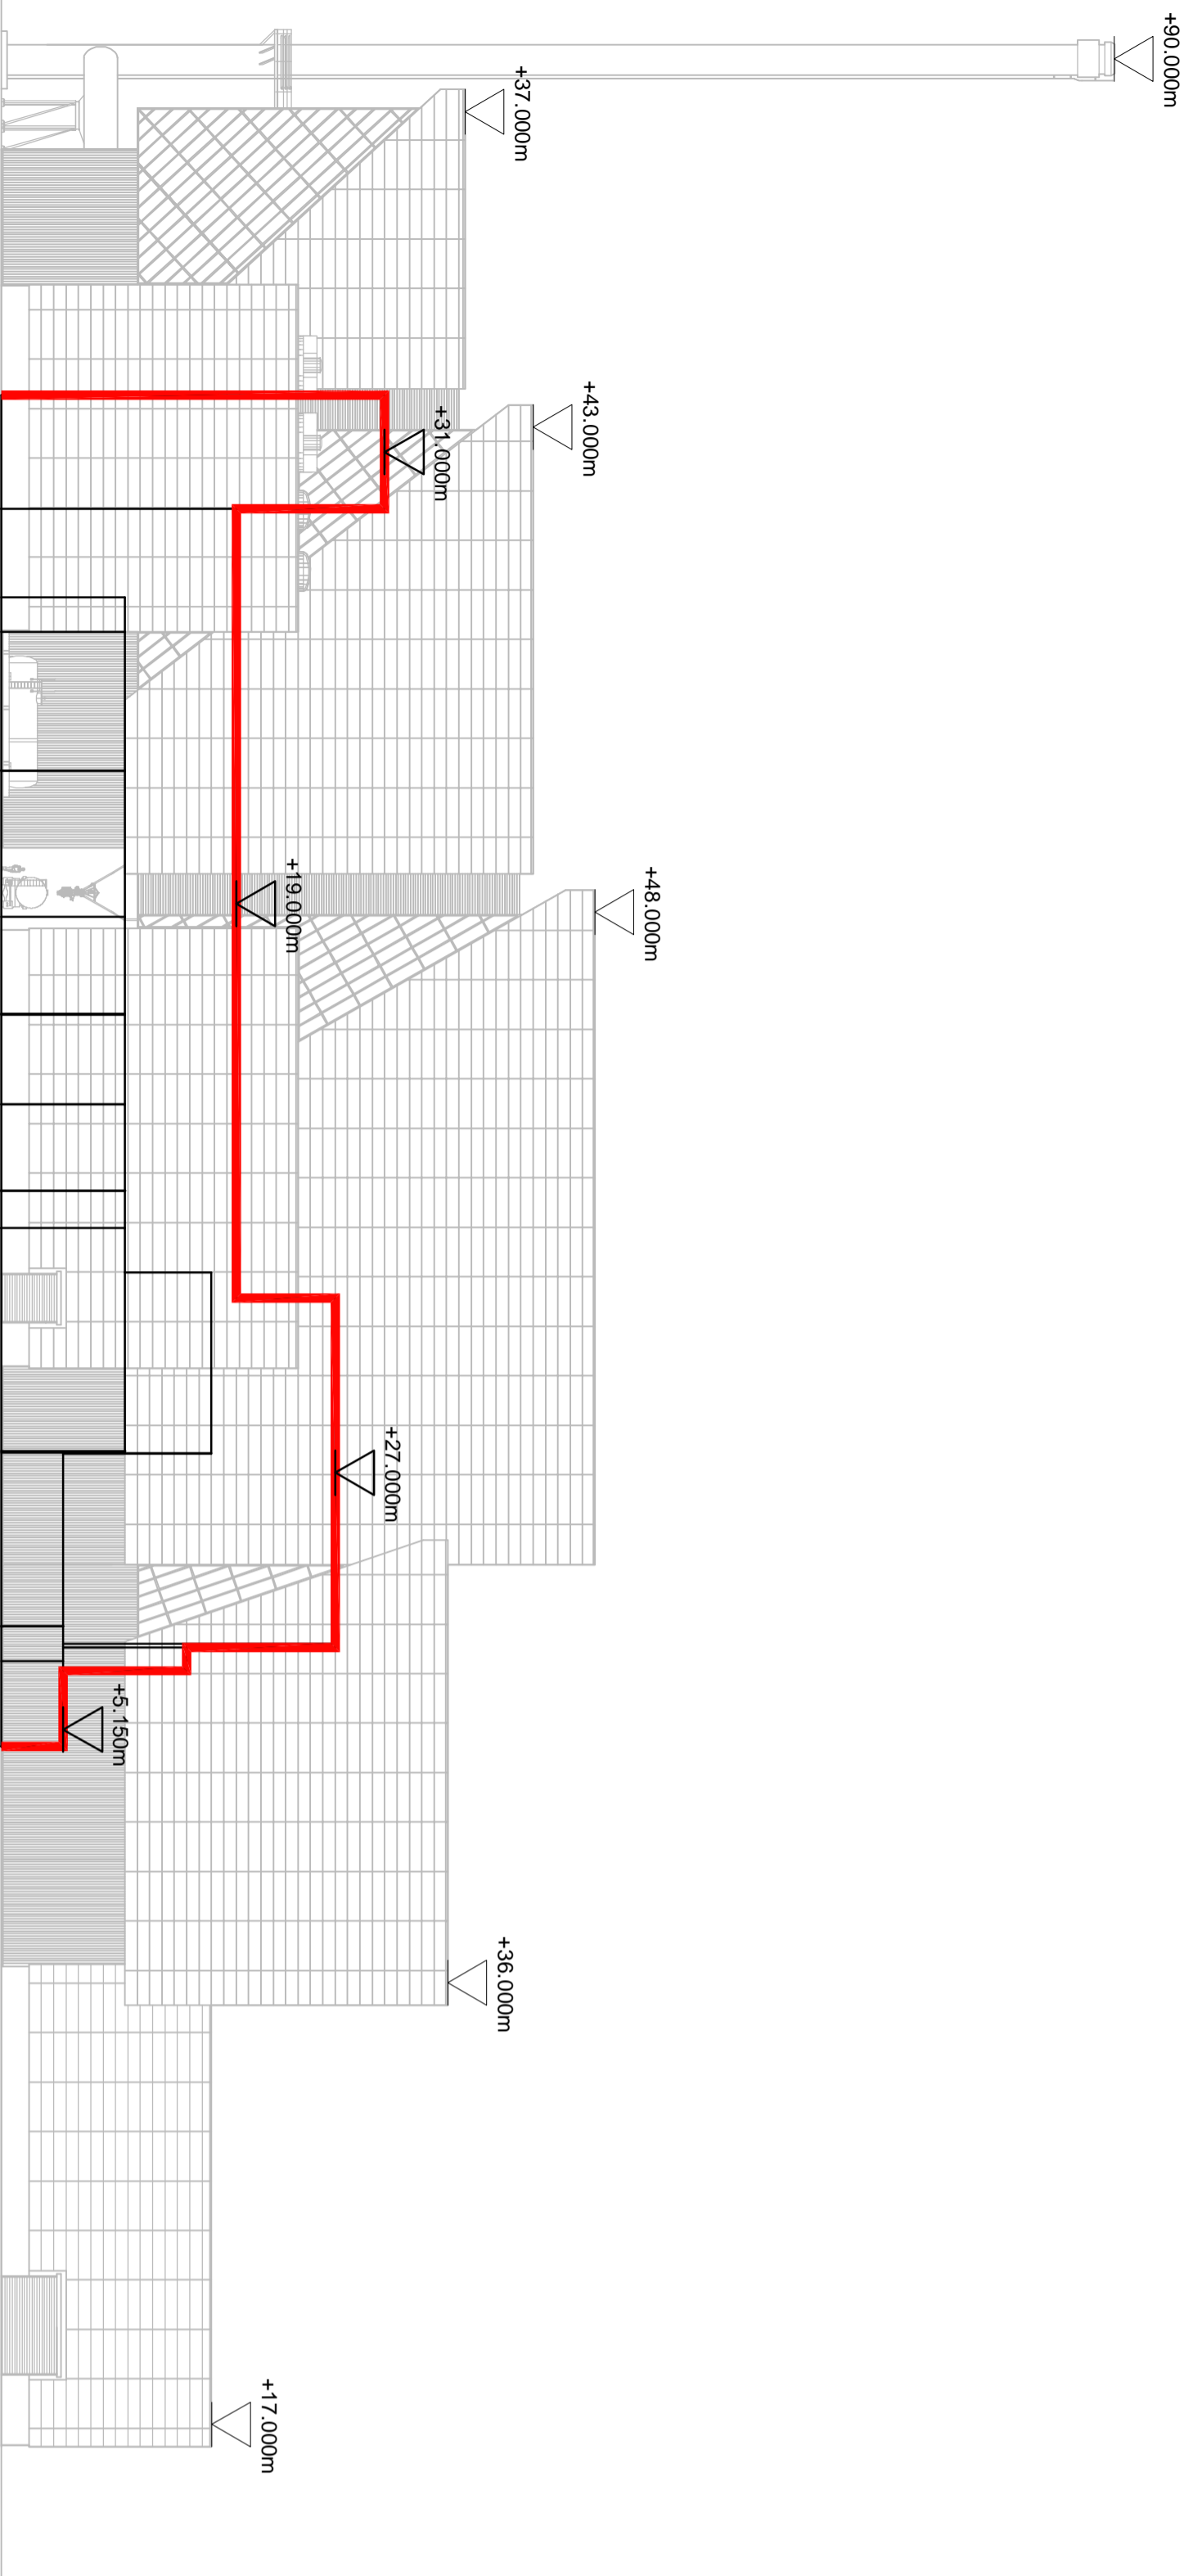

East Elevation

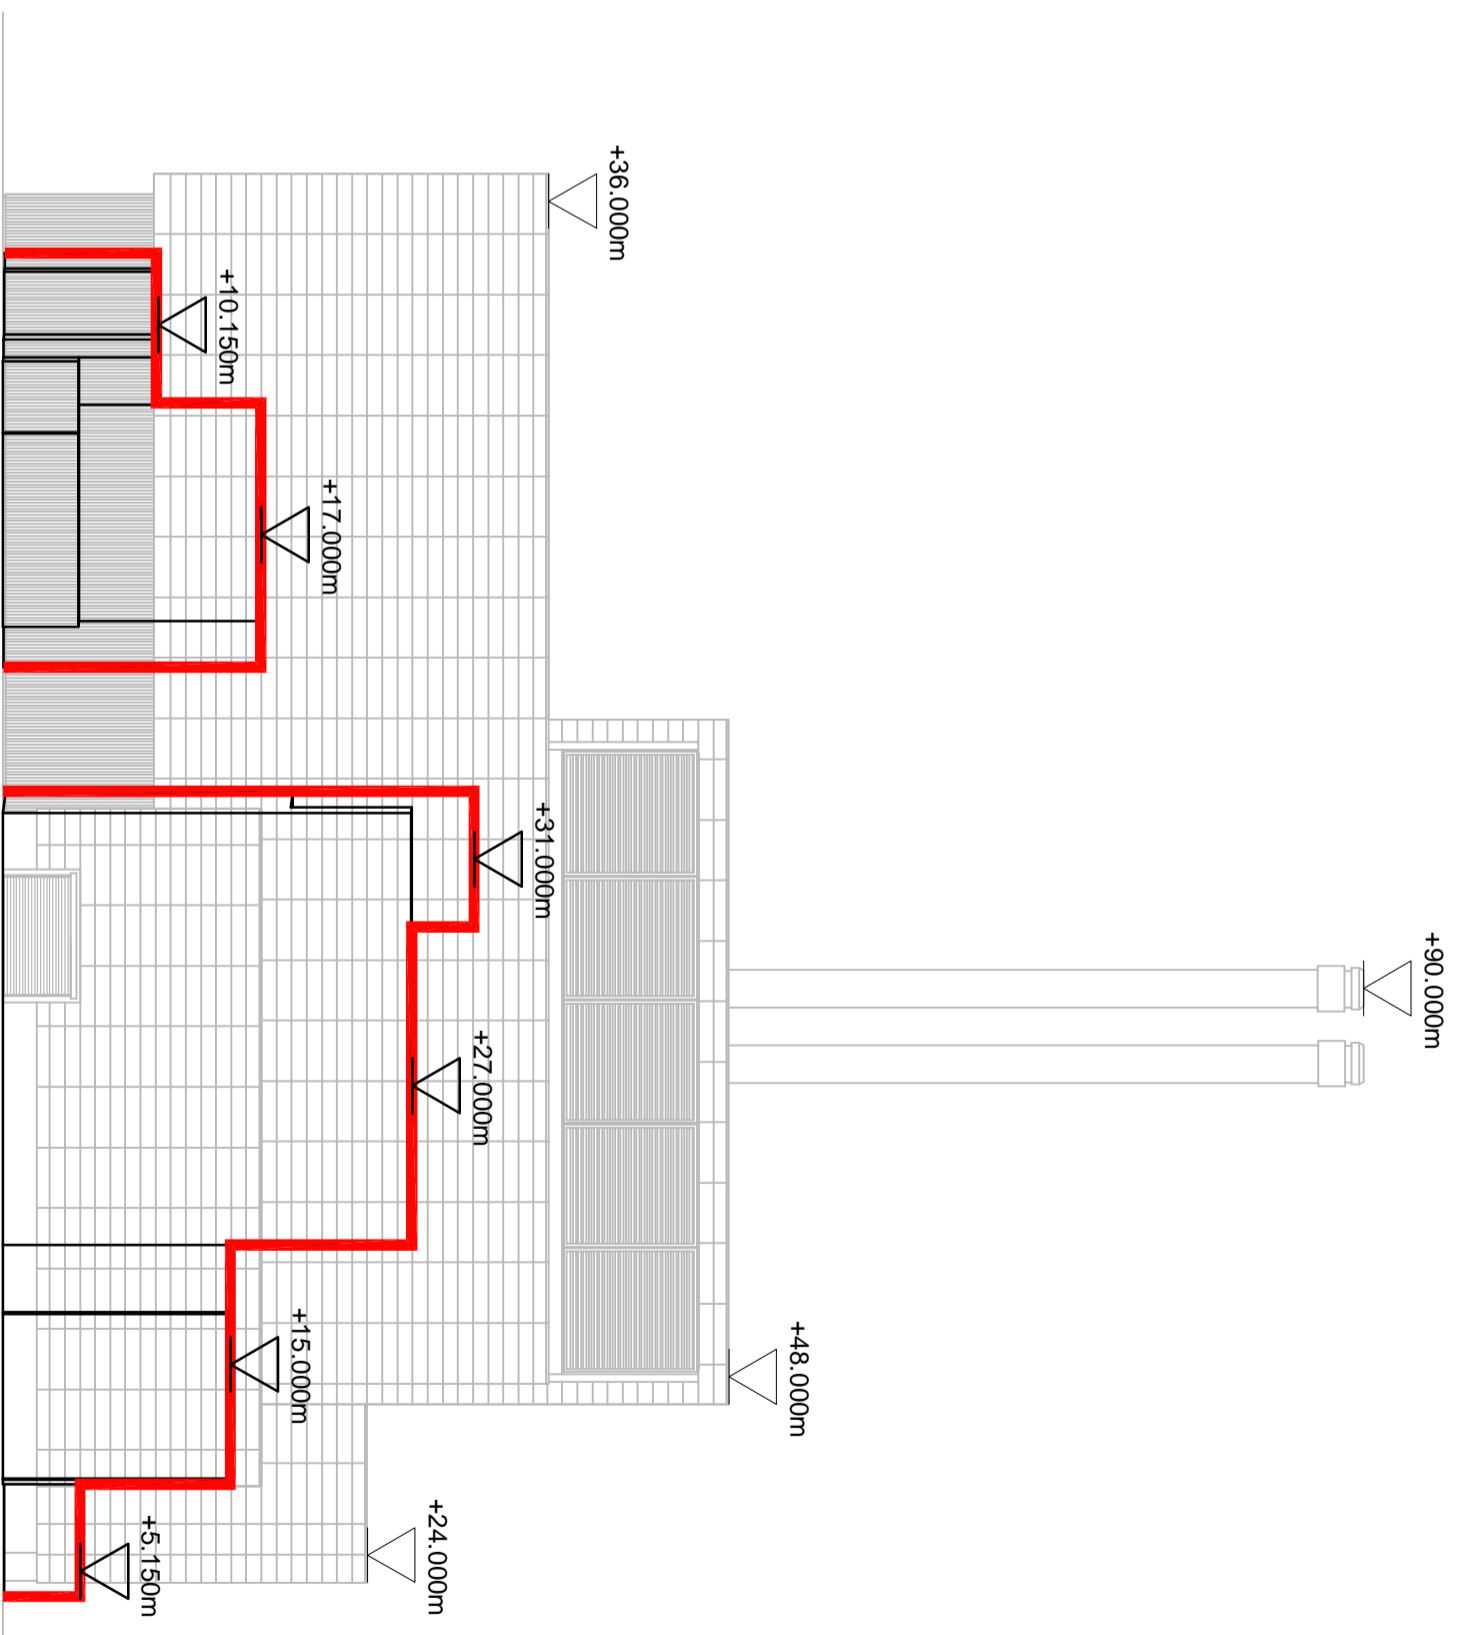

North Elevation

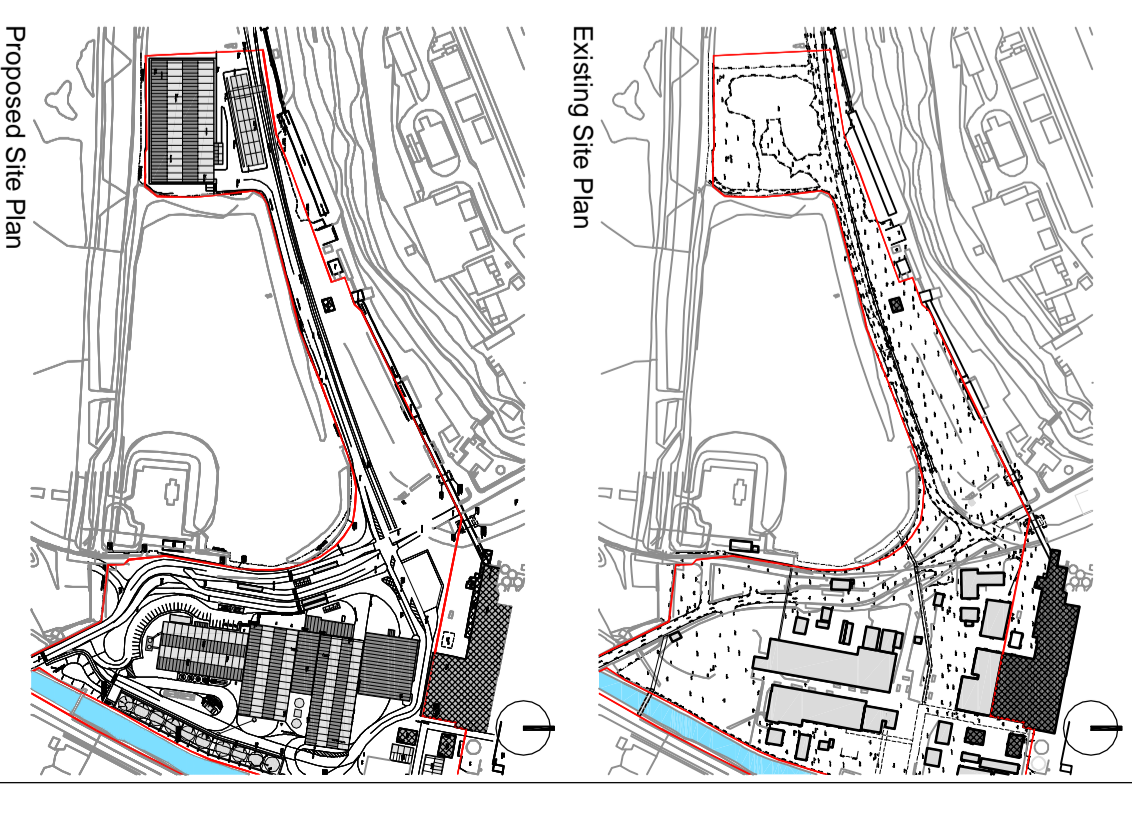

Drawing for **PLANNING** purposes only

|                |  |
|----------------|--|
| Client         | <b>e.OM</b> <b>BNI</b>                         |
| Project        | Sustainable Energy Plant<br>Eon / Brunner Mond |
| Title          | Building Massing Comparison                    |
| Drawing Status | Preliminary                                    |
| Drawing Scale  | 1:500  |
| Project Leader | RS   |
| Drawn By       | ADL  |
| Initial Review | PRP  |
| Drawing Number | 16384/A1/P/0195 -                              |
| Rev            |  |

|                |  |
|----------------|--|
| Client         | <b>e.OM</b> <b>BNI</b>                         |
| Project        | Sustainable Energy Plant<br>Eon / Brunner Mond |
| Title          | Building Massing Comparison                    |
| Drawing Status | Preliminary                                    |
| Drawing Scale  | 1:500  |
| Project Leader | RS   |
| Drawn By       | ADL  |
| Initial Review | PRP  |
| Drawing Number | 16384/A1/P/0195 -                              |
| Rev            |  |